

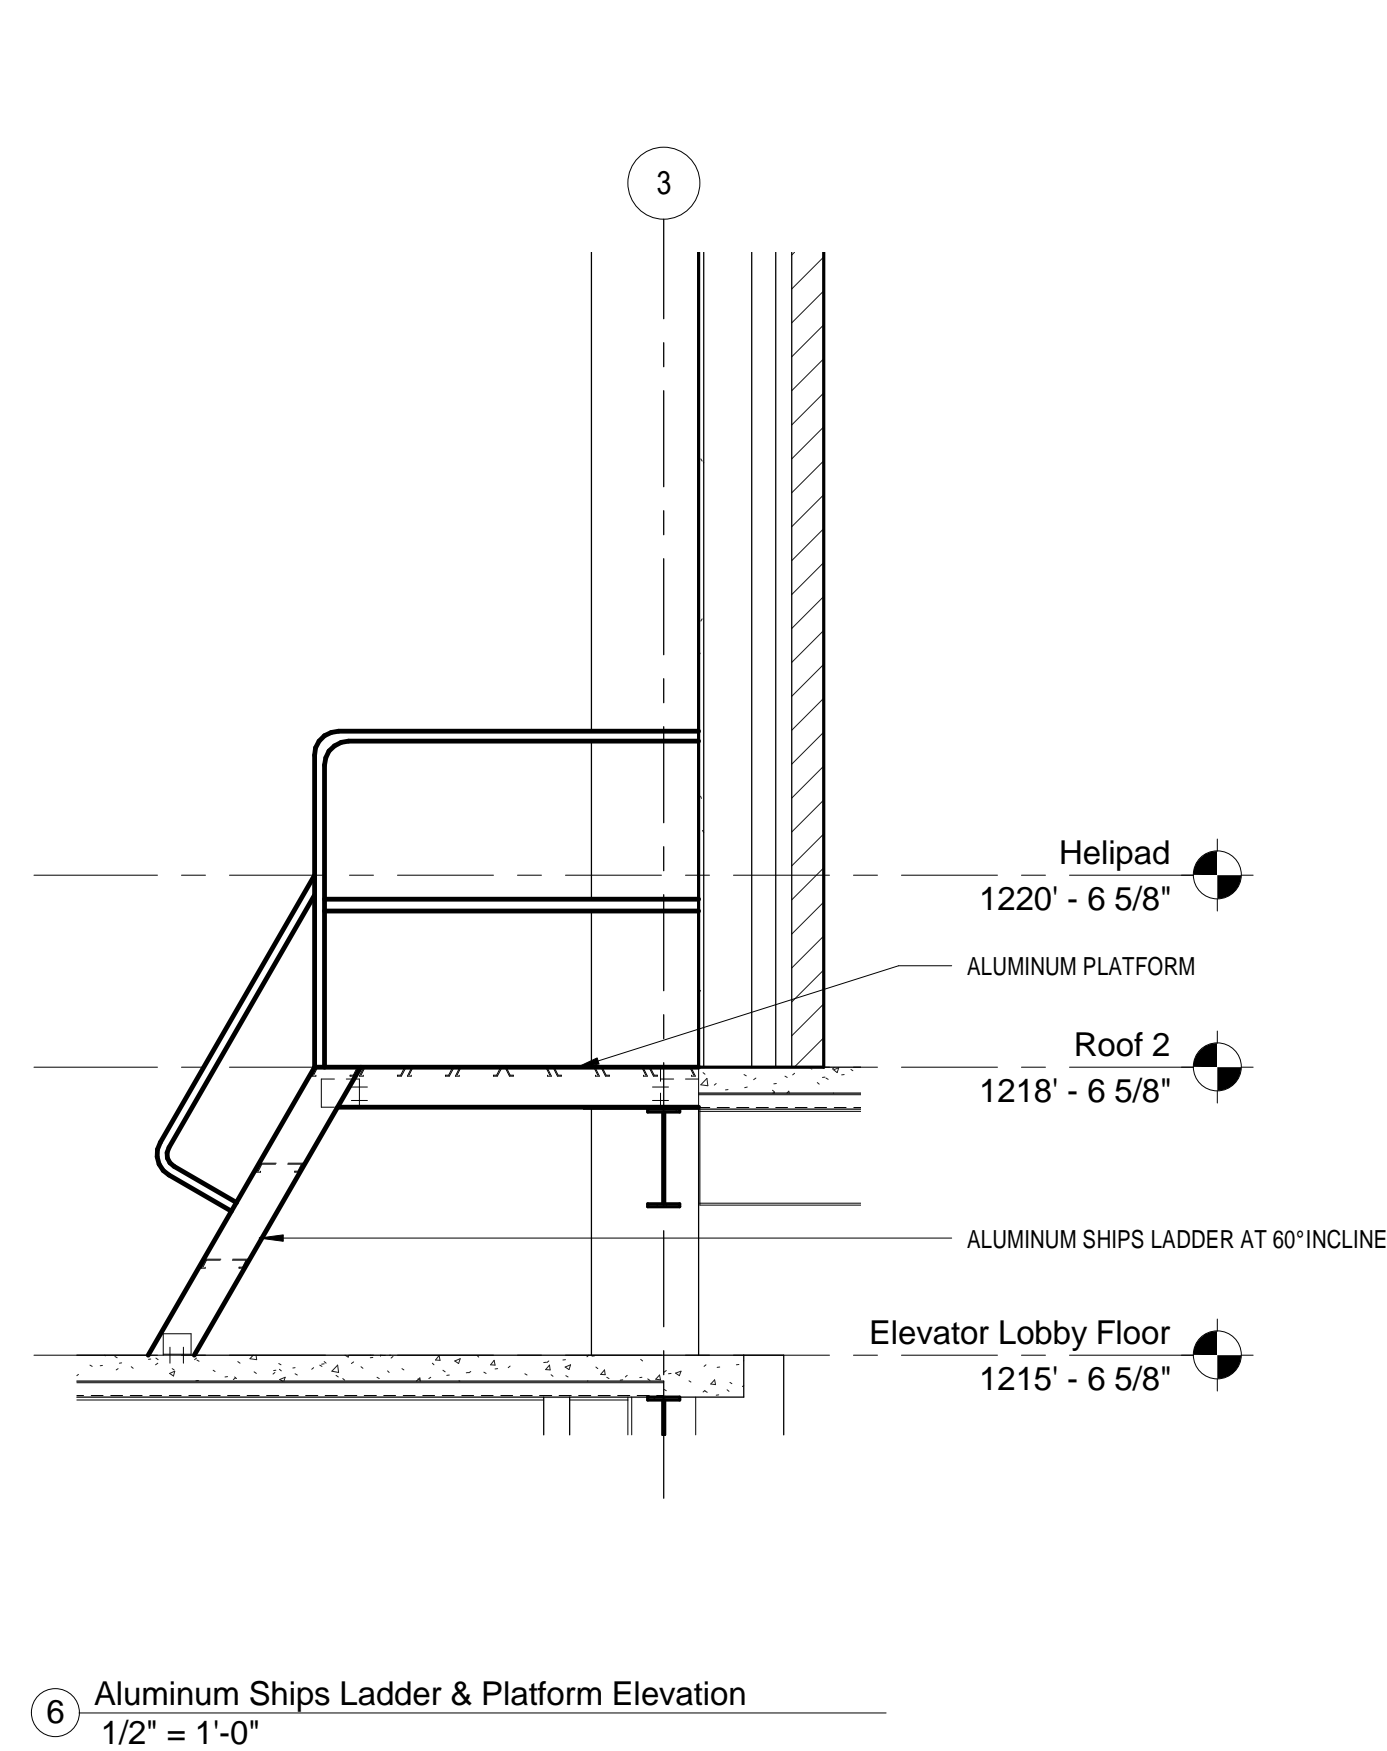
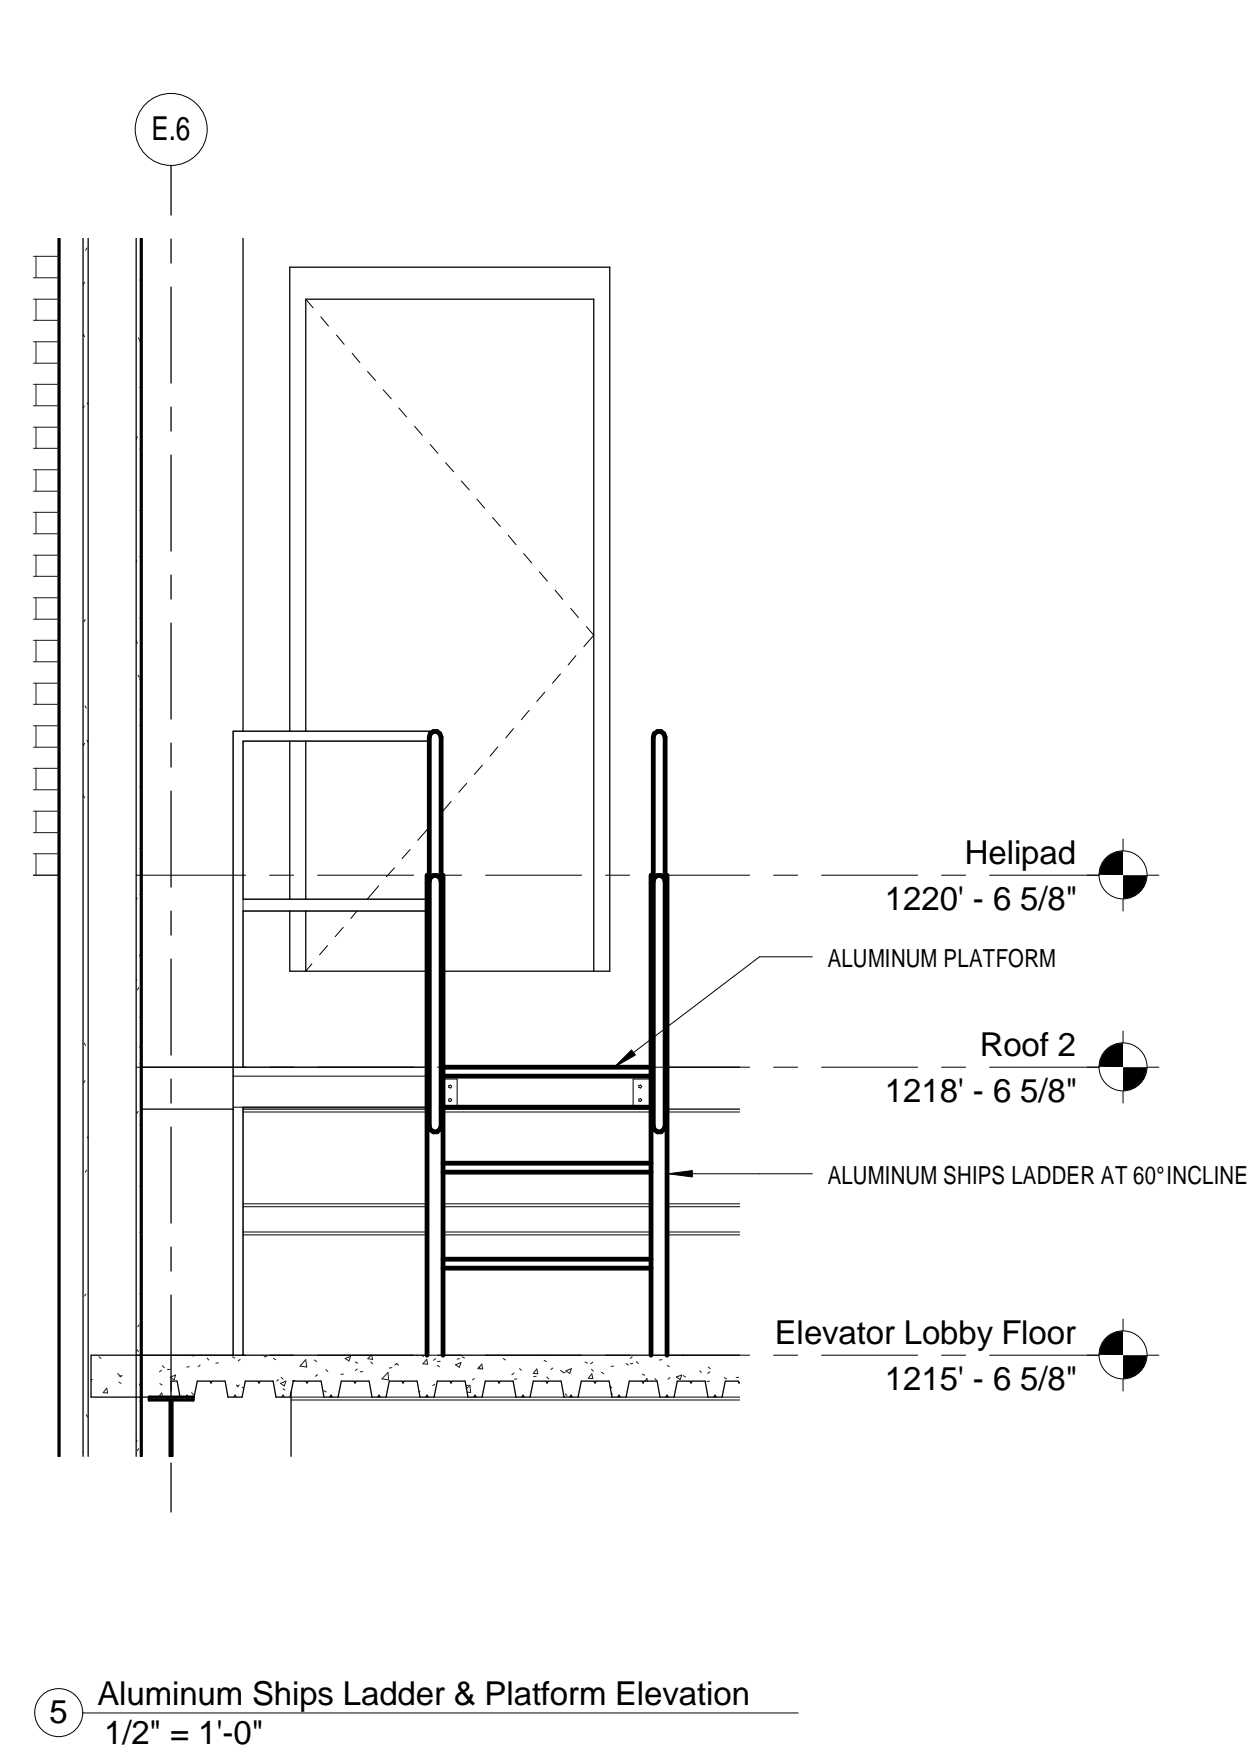


three inches = one foot  
one and one half inches = one foot  
one inch = one foot  
three quarters inch = one foot  
one half inch = one foot  
one half inch = one foot  
three eighths inch = one foot  
one quarter inch = one foot  
one eighth inch = one foot

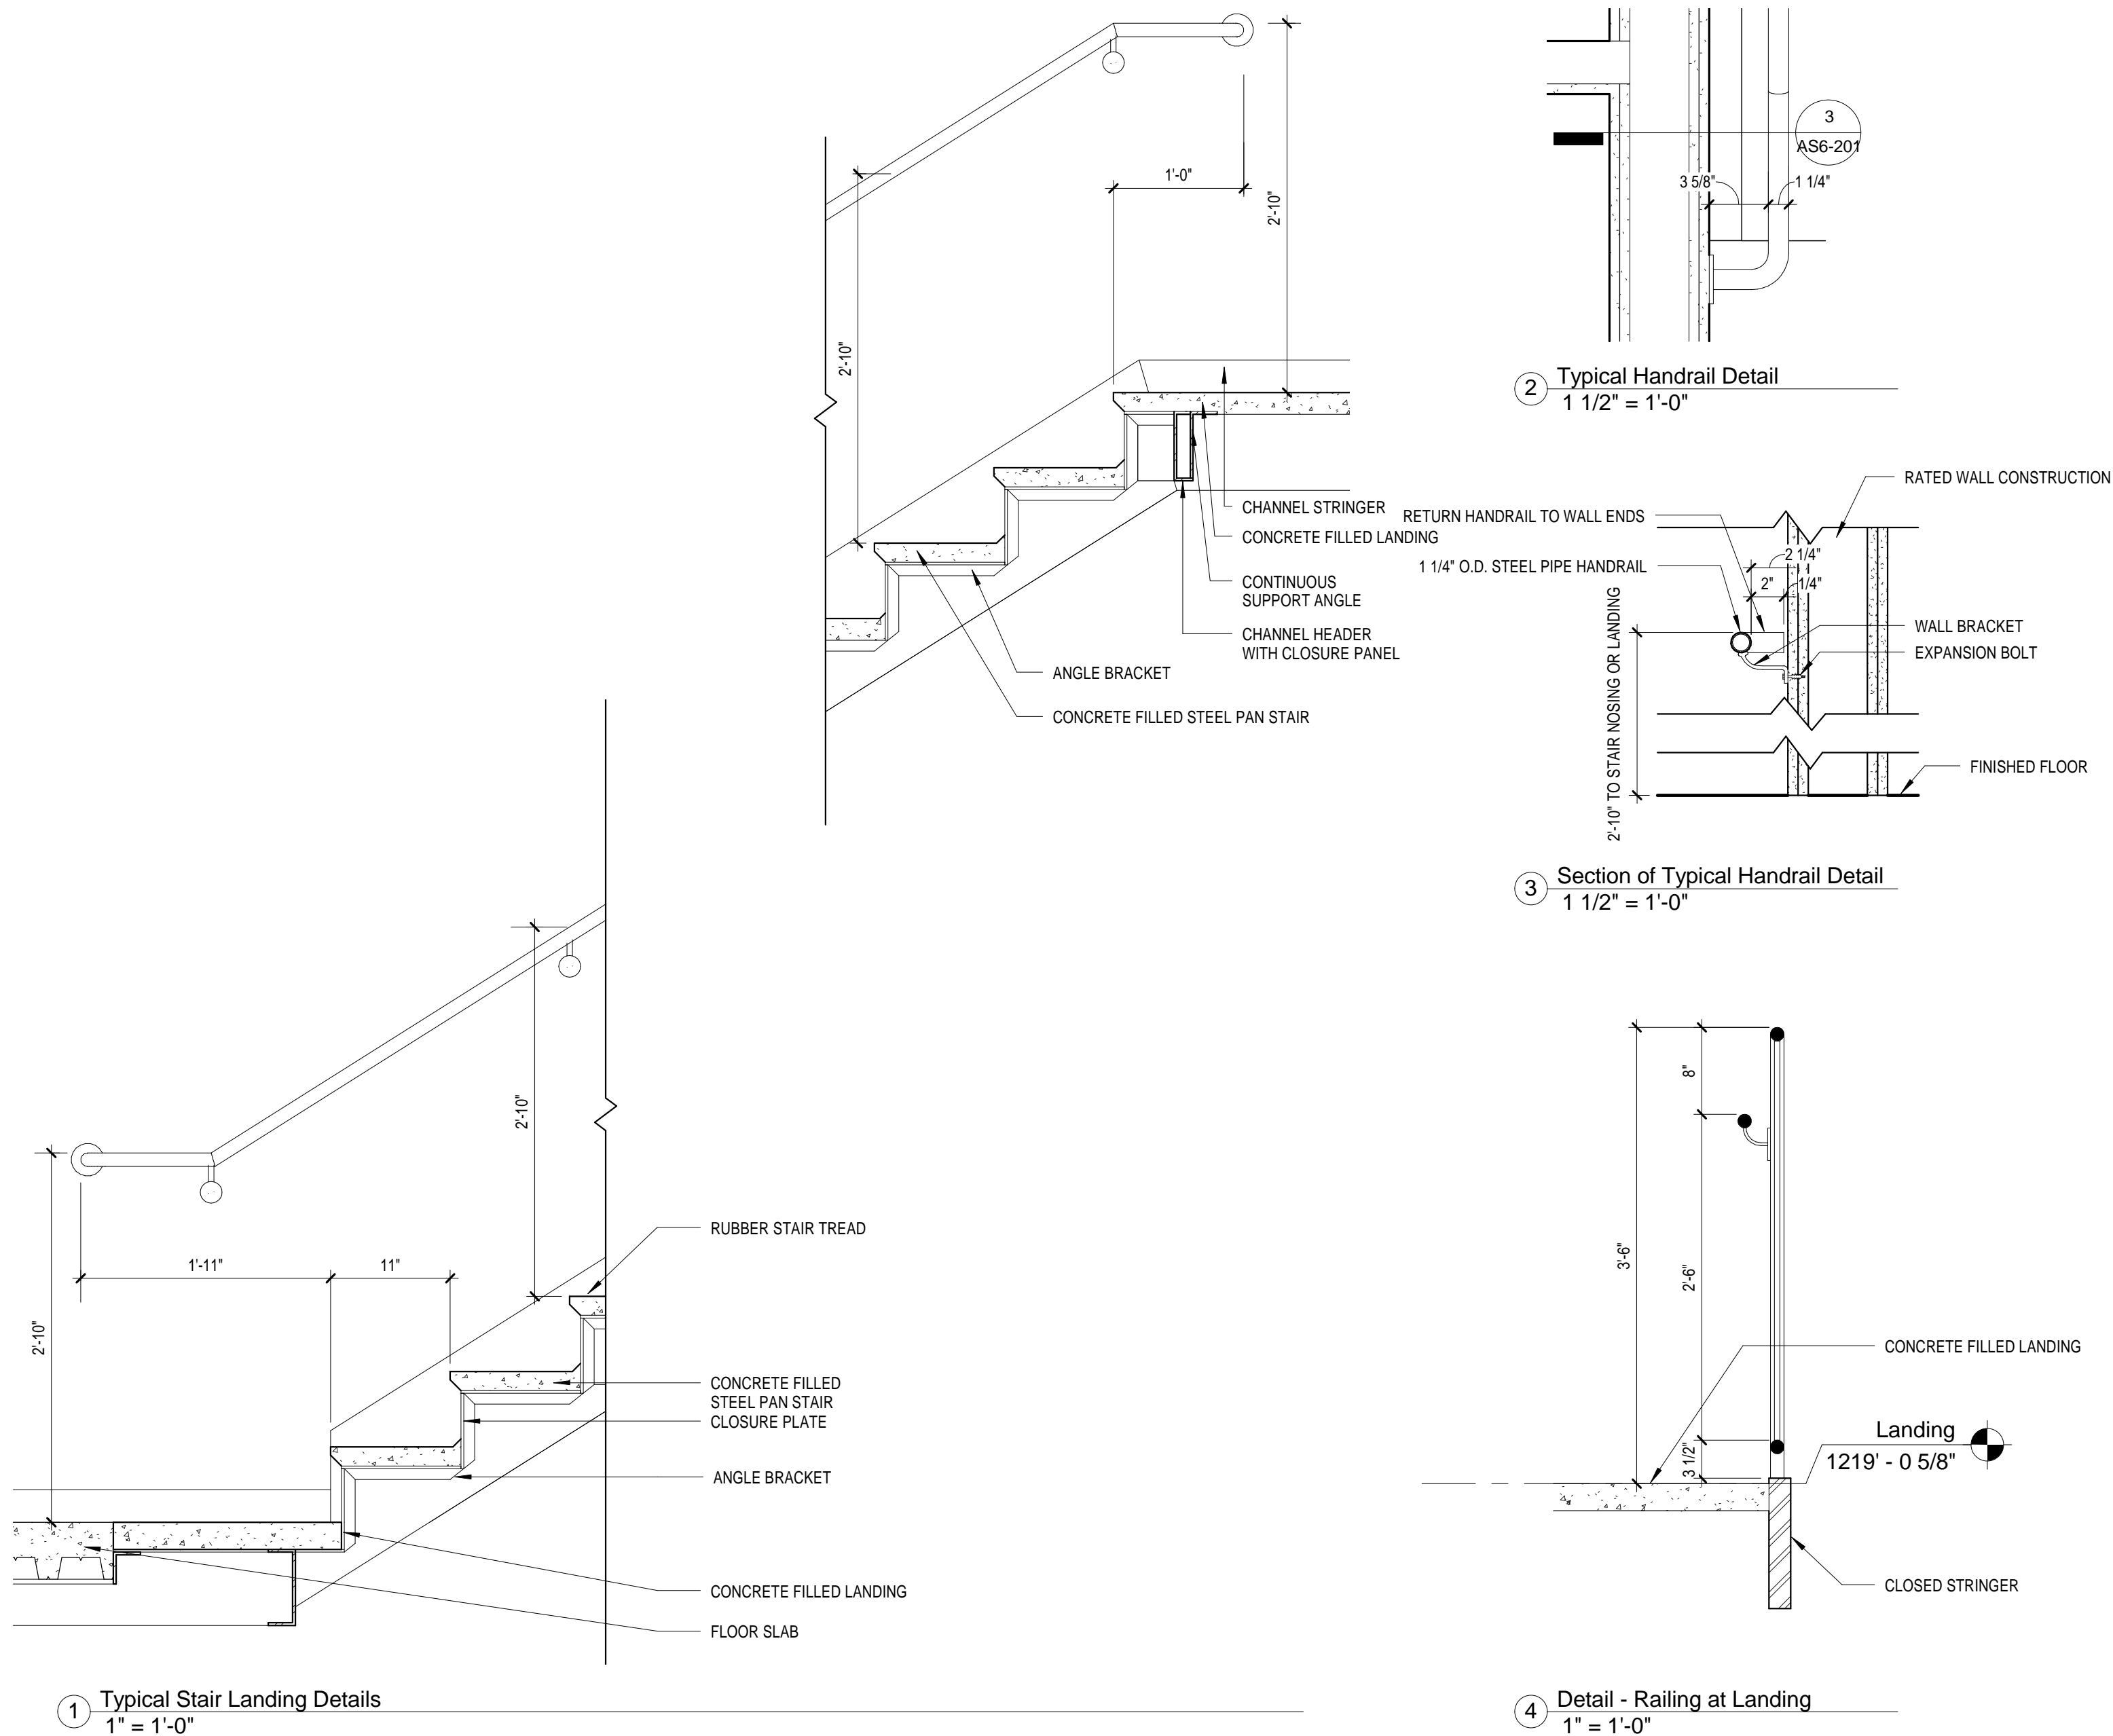

NOTE: STAIR FABRICATOR IS RESPONSIBLE FOR DESIGNING STRUCTURAL SUPPORTS FOR STAIRS AND STAIR LANDINGS. ALL SUPPORTING STEEL FOR STAIR CONSTRUCTION AND STAIR LANDINGS EXPOSED TO VIEW ARE TO BE DESIGNED FROM STRUCTURAL SECTIONS SUCH AS CHANNELS, ANGLES AND TUBULAR STEEL. ALL EXPOSED SUPPORTS SHALL BE PAINTED TO MATCH STAIR CONSTRUCTION. WELDED CONNECTIONS WILL BE FULLY WELDED AND GROUND SMOOTH BEFORE PAINTING.

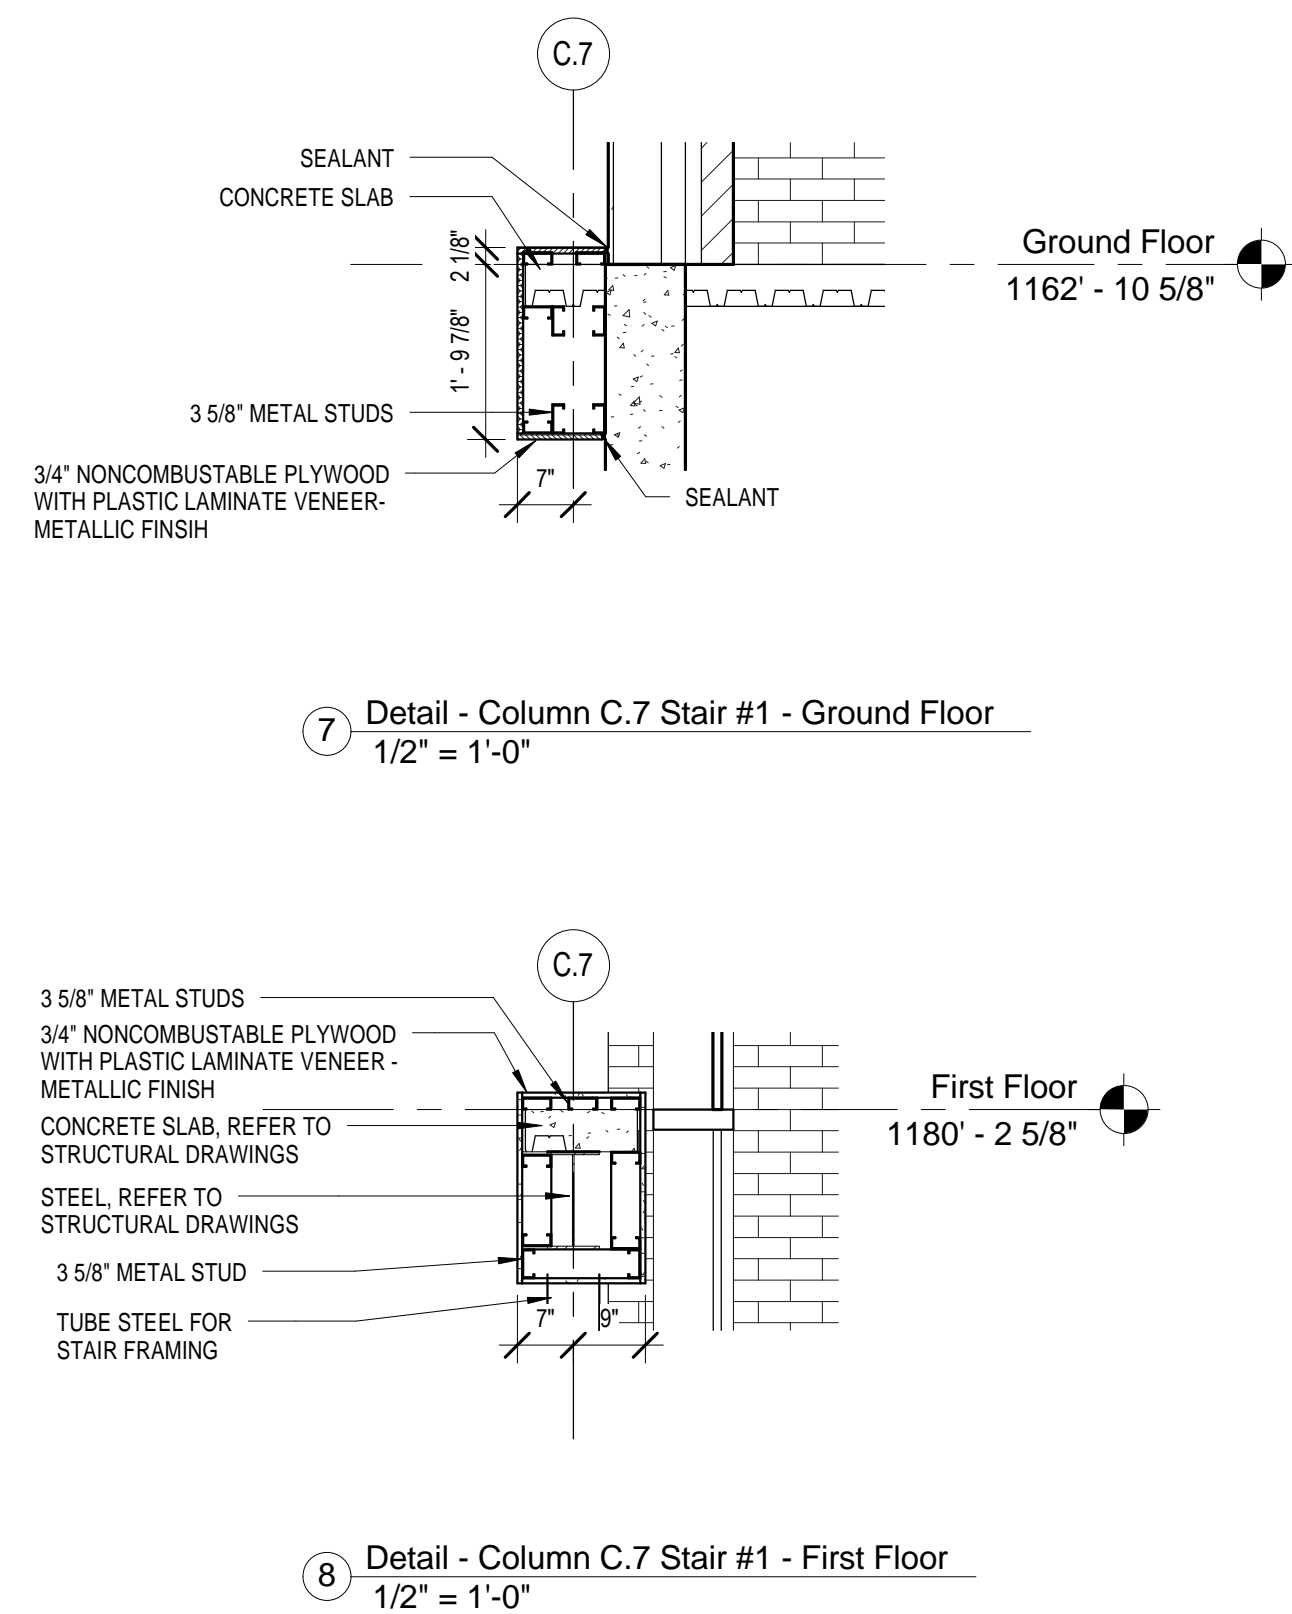

CONSULTANTS:		ARCHITECT/ENGINEERS:		Drawing Title	Project Title	Project Number	Office of Facilities Management  Department of Veterans Affairs
HDR		ASTORINO		STAIR DETAILS	VA CARES CONSOLIDATION VAMC, PITTSBURGH, PA RESEARCH OFFICE BLDG.	646CA2500R	
HDR Architecture, Inc.		ARCHITECTURE ENGINEERING INTERIOR DESIGN DESIGN/BUILD		Approved: Project Director	Location	Building Number	
Revisions:		227 First Pitt Boulevard Pittsburgh, Pennsylvania 15222 TEL 412 765 1700 FAX 412 765 1711 www.astorino.com		Date	VAPHS UNIVERSITY DRIVE	30	
Date		1101 King Street   Suite 400   Alexandria, Virginia 22314-2944   703.518.8500		Checker	Author	Dwg. of	
10-18-2010				Checked	Drawn	AS6-201	